



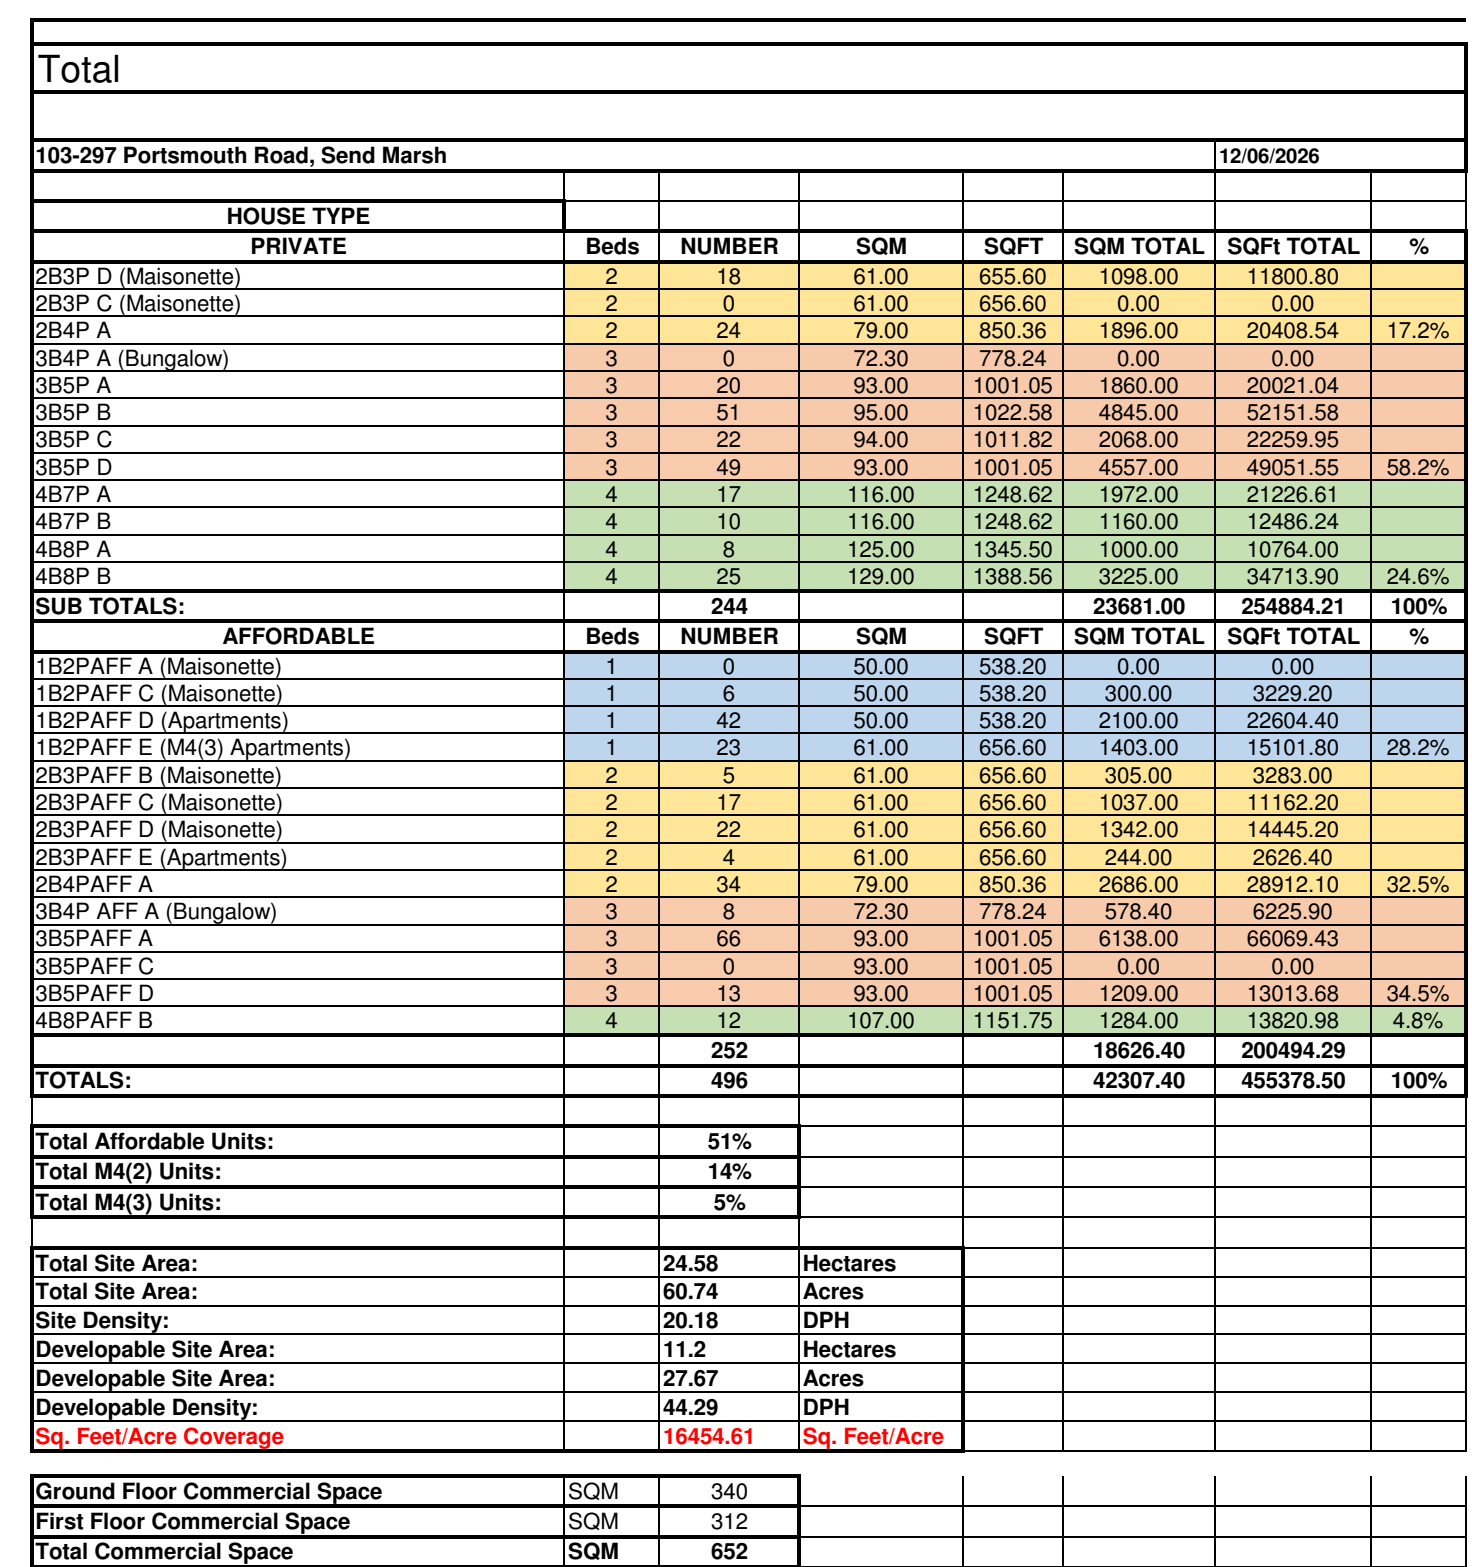

N

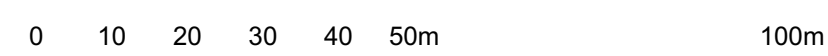

Notes:
All designs should be constructed in strict accordance with building regulations.
In addition any materials, components and fixings in/or connected to a façade should be non-combustible and prevent the spread of fire in other parts of the building.